



# Public Notice

**Applicant:**

Town of Busti

**Date:**

Published: December 29, 2003

Expires: January 27, 2004

**U.S. Army Corps  
of Engineers**

**In Reply Refer To:**

Buffalo District **CELRB-TD-R RE:** 2003-02130(0) **Section:** NY 404

**Application for Permit under Authority of  
Section 404 of the Clean Water Act (33 U.S.C. 1344).**

The Town of Busti (the Huntington Woods Drainage District) is proposing to discharge fill material into waters of the United States in connection with the construction of a stormwater detention pond at an unnamed tributary of Chautauqua Lake, in the Town of Busti in Chautauqua County, New York.

The applicant is proposing to remove an existing culvert pipe from the waterway, and is proposing to install an outlet pipe and an inlet pipe for the proposed detention pond. About 480 feet of the existing tributary channel will be filled in, in order to redirect the water flows to the new detention pond. About 90 cubic yards of fill will be placed into the stream channel, for filling the channel and for backfill for the inlet pipe and the outlet pipe. Stone riprap fill will be placed at the outlets of the inlet pipe, within the new pond, and of the outlet pipe. About 105 cubic yards of riprap will be placed at these outlets.

The applicant shall excavate the detention pond at the area between the inlet pipe and the outlet pipe. A berm shall be constructed around the new pond, and a new channel inlet and a new ditch inlet shall be installed, leading to the pond. The outlets of these ditches shall be protected by stone riprap. About 229 cubic yards of riprap shall be placed into the pond at these outlets.

The purpose of the proposed detention pond construction is to provide for stormwater management within the Huntington Woods subdivision.

Location and details of the above described work are shown on the attached maps and drawings.

Questions pertaining to the work described in this notice should be directed to Mel R. Schroeder, who can be contacted by calling (716) 879-4307, or by e-mail at: [mel.r.schroeder@usace.army.mil](mailto:mel.r.schroeder@usace.army.mil)

The following authorization(s) may be required for this project:

Water Quality Certification (or waiver thereof) from the New York State Department of Environmental Conservation.

There are no registered historic properties or properties listed as being eligible for inclusion in the National Register of Historic Places that will be affected by this project.

In addition, available evidence indicates that the proposed work will not affect a species proposed or designated by the U.S. Department of the Interior as threatened or endangered, nor will it affect the critical habitat of any such species.

This notice is promulgated in accordance with Title 33, Code of Federal Regulations, parts 320-330. Any interested party desiring to comment on the work described herein may do so by submitting their comments, in writing, so that they are received no later than 4:30 pm on the expiration date of this notice.

Comments should be sent to the U. S. Army Corps of Engineers, 1776 Niagara Street, Buffalo, New York 14207-3199, and should be marked to the attention of Mel R. Schroeder, or by e-mail at: [mel.r.schroeder@usace.army.mil](mailto:mel.r.schroeder@usace.army.mil). A lack of response will be interpreted as meaning that there is no objection to the work as proposed.

Comments submitted in response to this notice will be fully considered during the public interest review for this permit application. All written comments will be made a part of the administrative record which is available to the public under the Freedom of Information Act. The Administrative Record, or portions thereof may also be posted on a Corps of Engineers internet web site. Due to resource limitations, this office will normally not acknowledge the receipt of comments or respond to individual letters of comment.



Any individual may request a public hearing by submitting their written request, stating the specific reasons for holding a hearing, in the same manner and time period as other comments.

Public hearings for the purposes of the Corps permit program will be held when the District Commander determines he can obtain additional information, not available in written comments, that will aid him in the decision making process for this application. A Corps hearing is not a source of information for the general public, nor a forum for the resolution of issues or conflicting points of view (witnesses are not sworn and cross examination is prohibited). Hearings will not be held to obtain information on issues unrelated to the work requiring a permit, such as property ownership, neighbor disputes, or the behavior or actions of the public or applicant on upland property not regulated by the Department of the Army. Information obtained from a public hearing is given no greater weight than that obtained from written comments. Therefore, you should not fail to make timely written comments because a hearing might be held.


The decision to approve or deny this permit request will be based on an evaluation of the probable impact, including cumulative impacts of the proposed activity on the public interest. That decision will reflect the national concern for both protection and utilization of important resources. The benefits which reasonably may be expected to accrue from the proposal must be balanced against its reasonably foreseeable detriments. All factors which may be relevant to the proposal will be considered including the cumulative effects thereof; among these are conservation, economics, aesthetics, general environmental concerns, wetlands, historic properties, fish and wildlife values, flood hazards, flood plain values, land use, navigation, shoreline erosion and accretion, recreation, water supply and conservation, water quality, energy needs, safety, food and fiber production, mineral needs, considerations of property ownership, and in general, the needs and welfare of the people.

The Corps of Engineers is soliciting comments from the public; Federal, state and local agencies and officials; Indian Tribes; and other interested parties in order to consider and evaluate the impacts of this proposed activity. Any comments received will be considered by the Corps of Engineers to determine whether to issue, modify, condition or deny a permit for this proposal. To make this decision, comments are used to assess impacts on endangered species, historic properties, water quality, general environmental effects, and the other public interest factors listed above. Comments are used in the


preparation of an Environmental Assessment and/or an Environmental Impact Statement pursuant to the National Environmental Policy Act. Comments are also used to determine the need for a public hearing and to determine the overall public interest of the proposed activity.

  
 Thomas C. Switala  
Chief, Regulatory Branch

NOTICE TO POSTMASTER: It is requested that this notice be posted continuously and conspicuously for 30 days from the date of issuance.

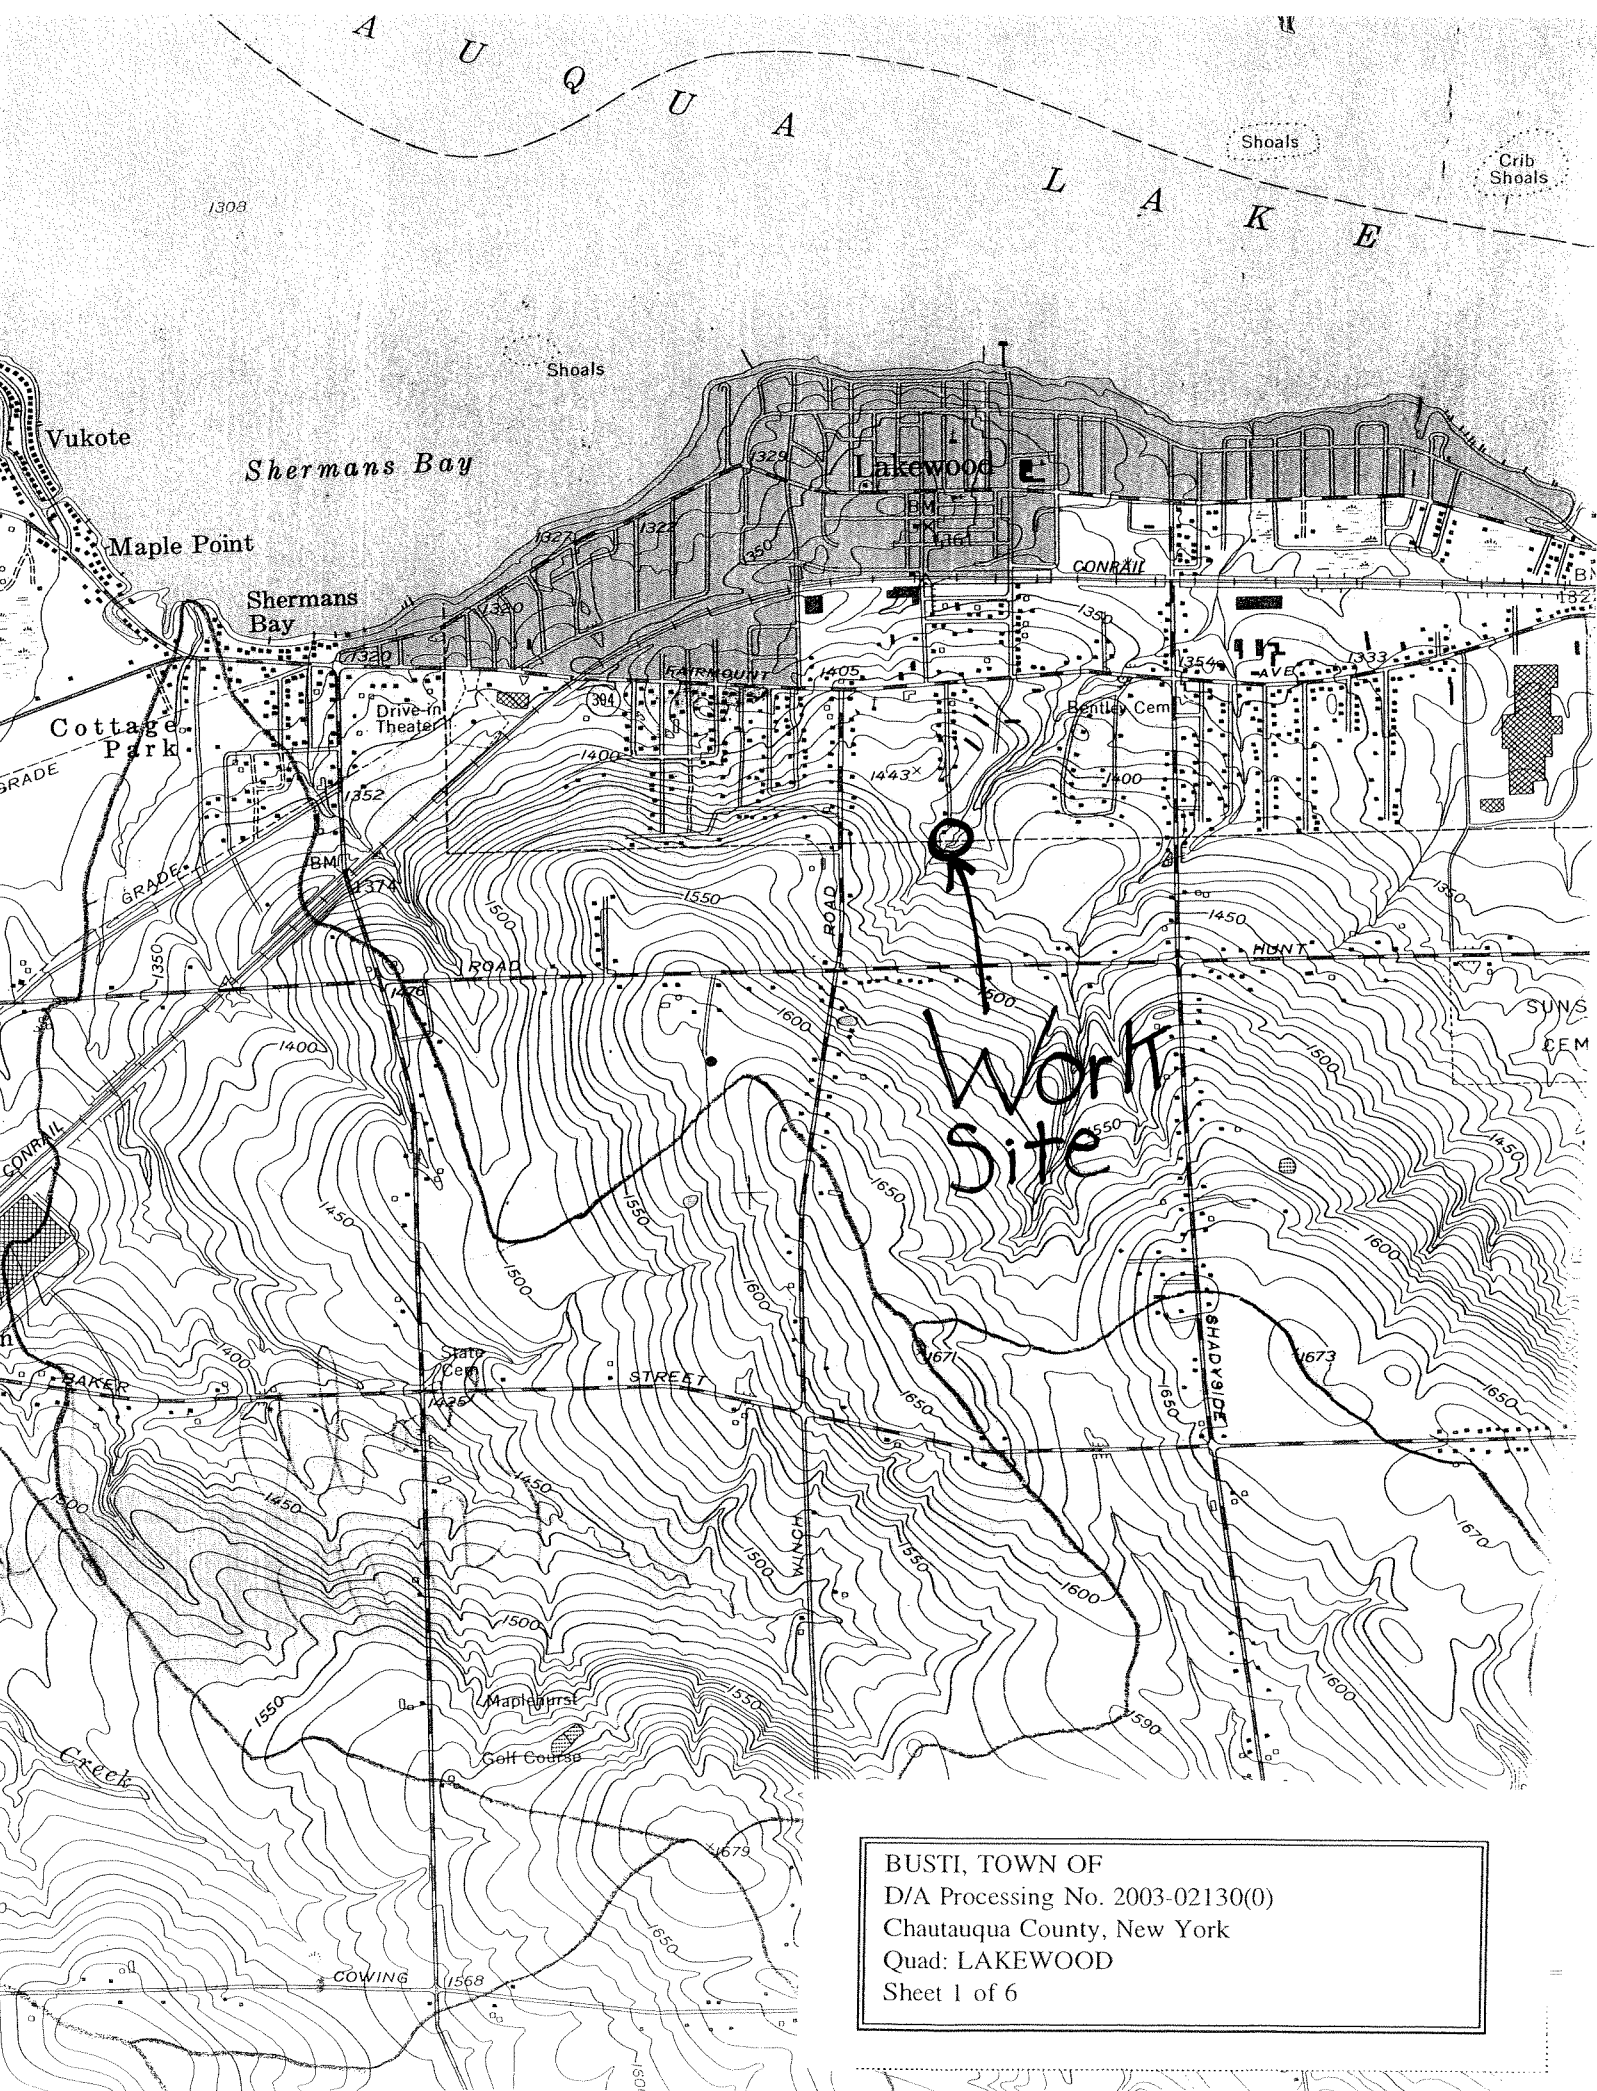


BUSTI, TOWN OF  
D/A Processing No. 2003-02130(0)  
Chautauqua County, New York  
Quad: LAKEWOOD  
Sheet 1 of 6

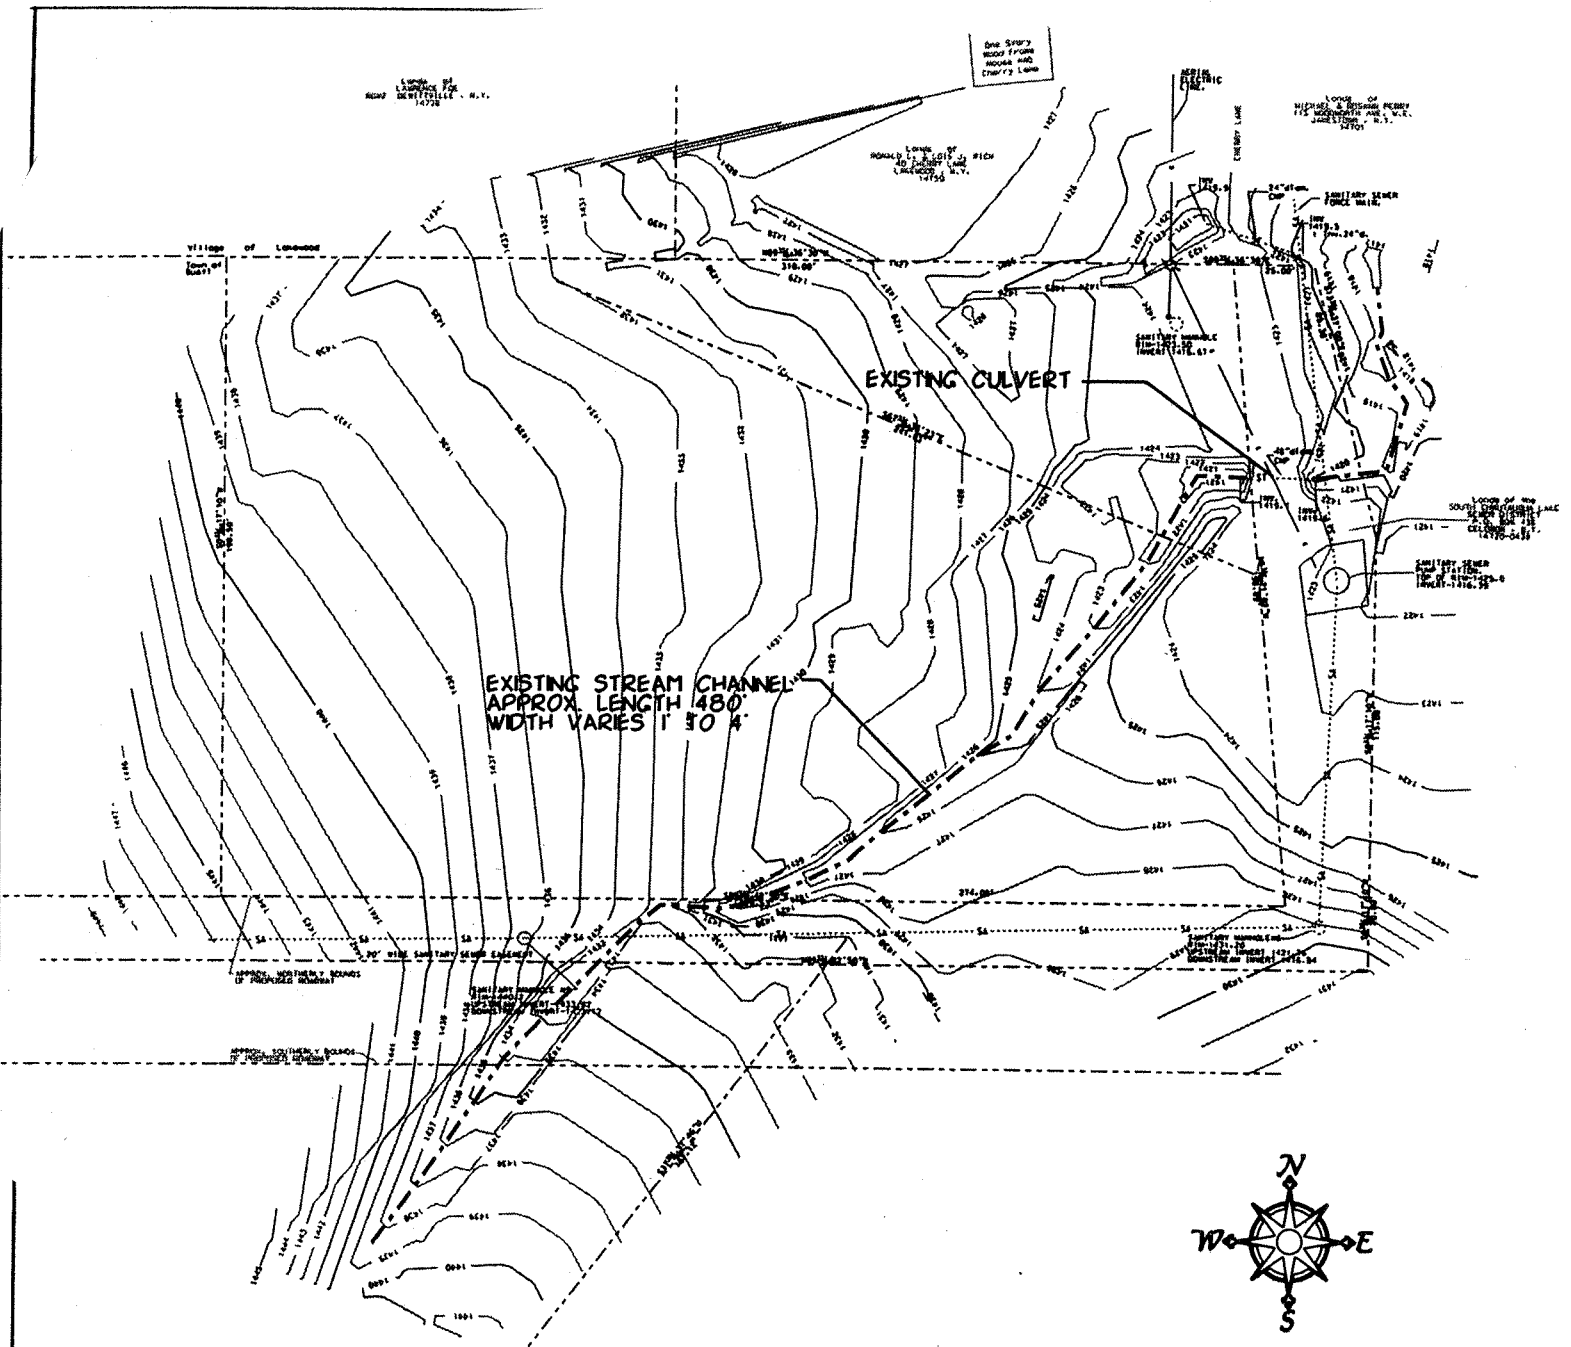


Plan View of Existing Conditions at the Work Site, Showing Existing Stream Channel (Not to Scale)

BUSTI, TOWN OF  
D/A Processing No. 2003-02130(0)  
Chautauqua County, New York  
Quad: LAKEWOOD  
Sheet 2 of 6

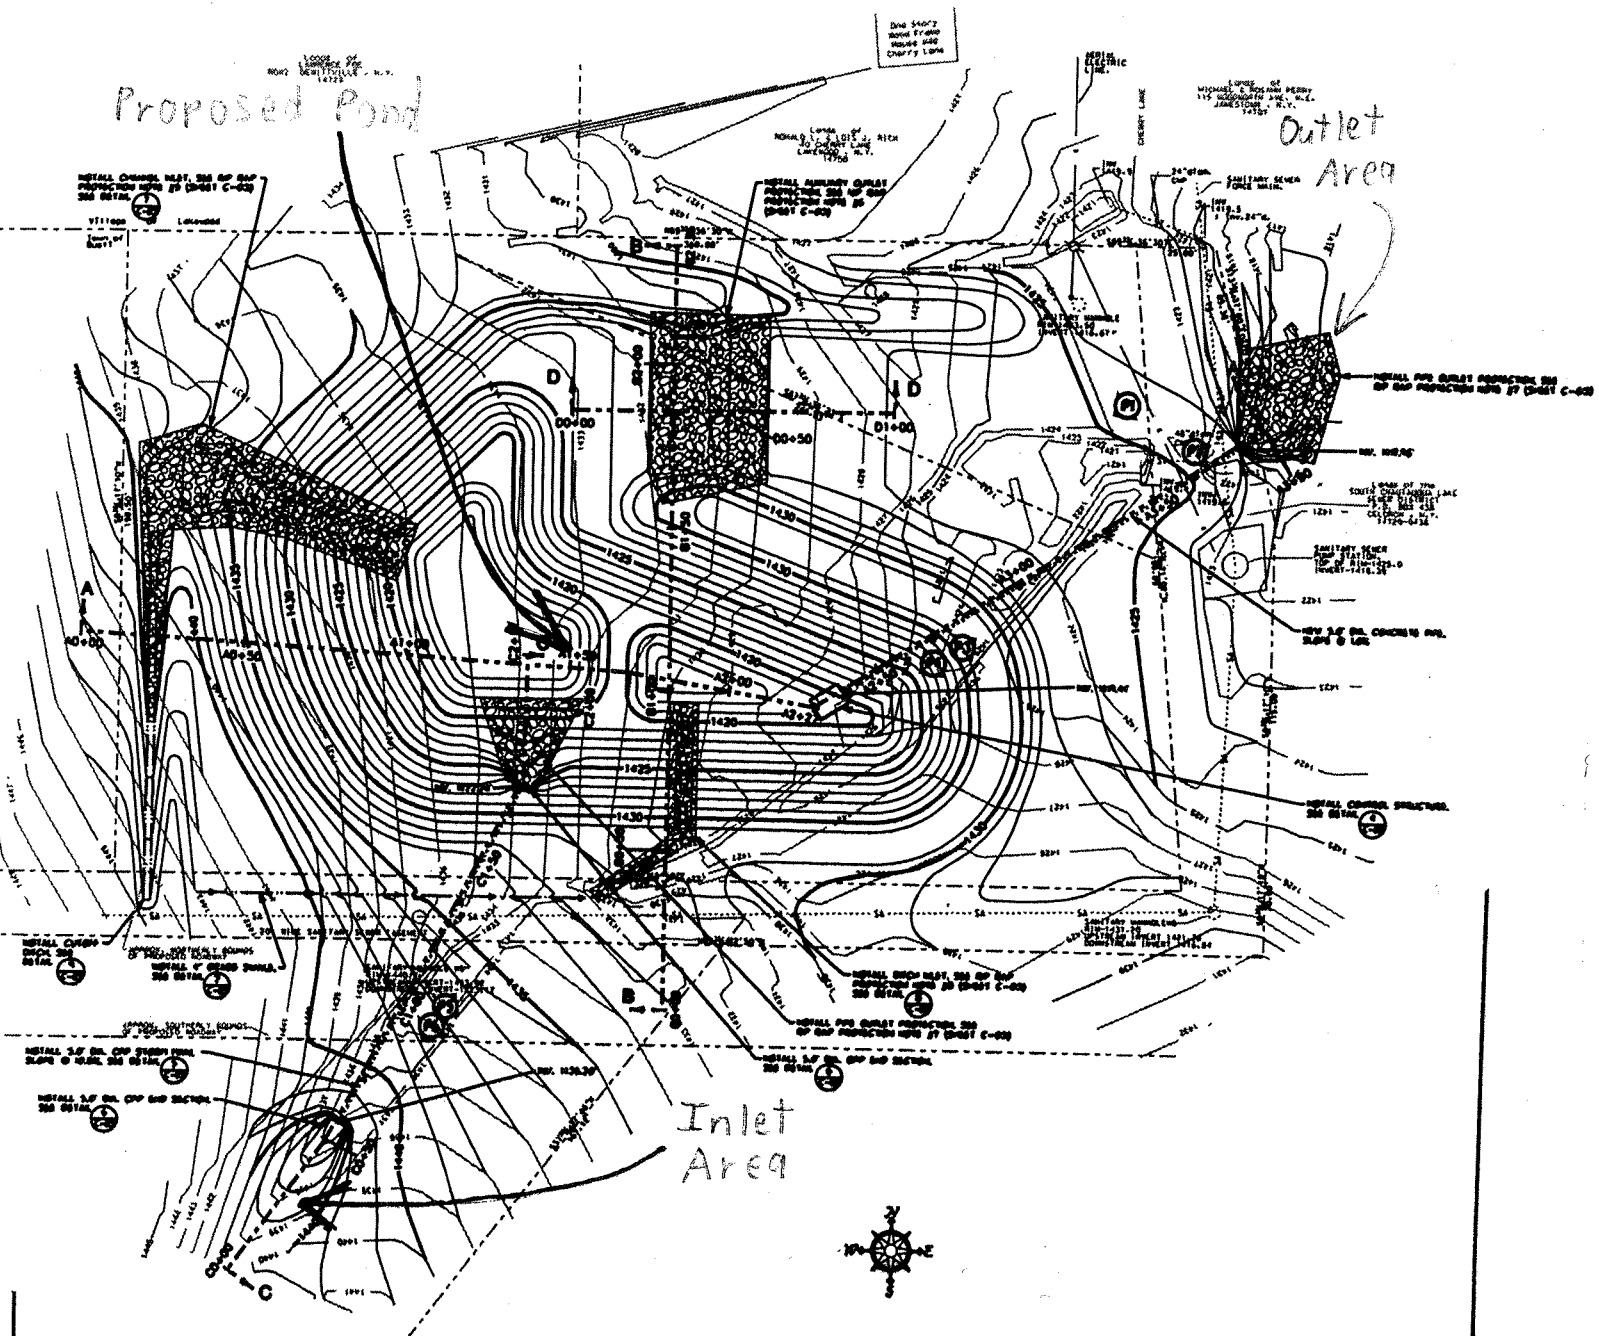


Plan View of Proposed Conditions at Work Site,  
 Showing Proposed Detention Pond, Proposed  
 Inlet and Outlet Pipe Installations,  
 and Proposed Riprap  
 Installations at Outlets  
 of Pipes and Ditches (Not  
 to Scale)

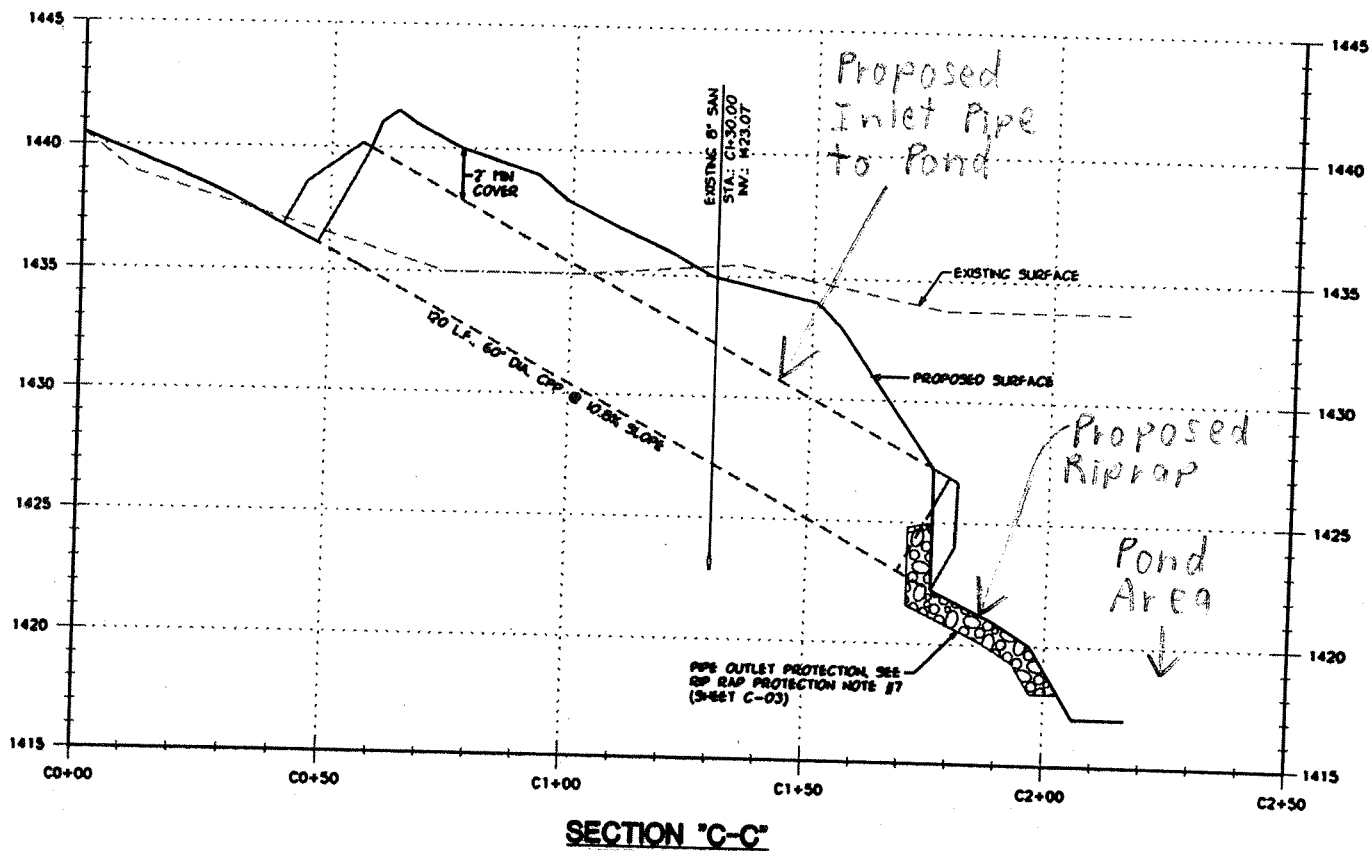

Cross-Section View of Proposed  
Detention Pond Inlet Pipe  
Installation, with Protective  
Riprap at Pipe Outlet  
(Not to Scale)


BUSTI, TOWN OF  
D/A Processing No. 2003-02130(0)  
Chautauqua County, New York  
Quad: LAKEWOOD  
Sheet 4 of 6

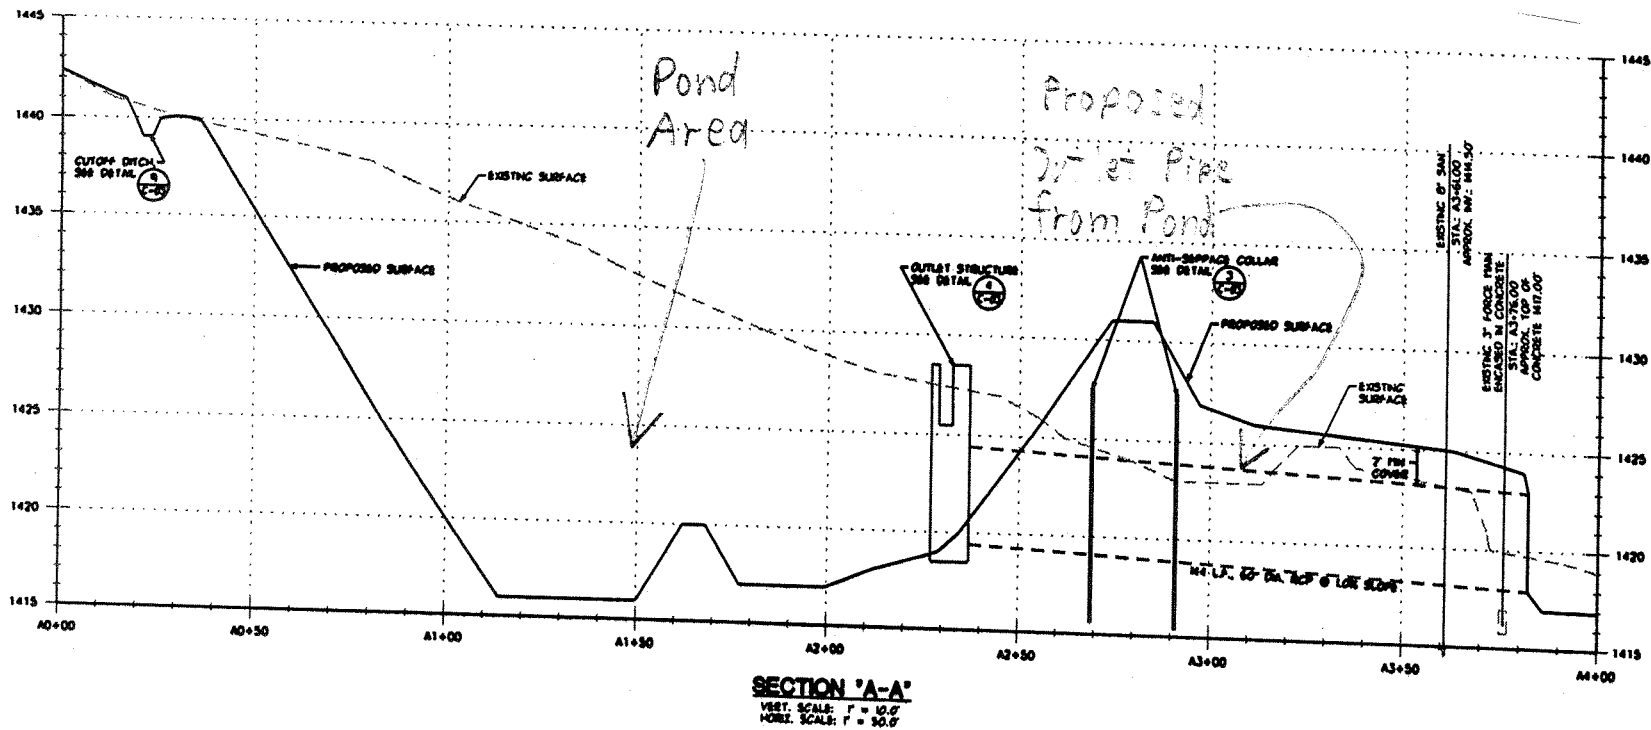

Cross-Section View of Proposed  
Detention Pond Outlet Pipe  
Installation (Not to Scale)

BUSTI, TOWN OF  
D/A Processing No. 2003-02130(0)  
Chautauqua County, New York  
Quad: LAKEWOOD  
Sheet 5 of 6



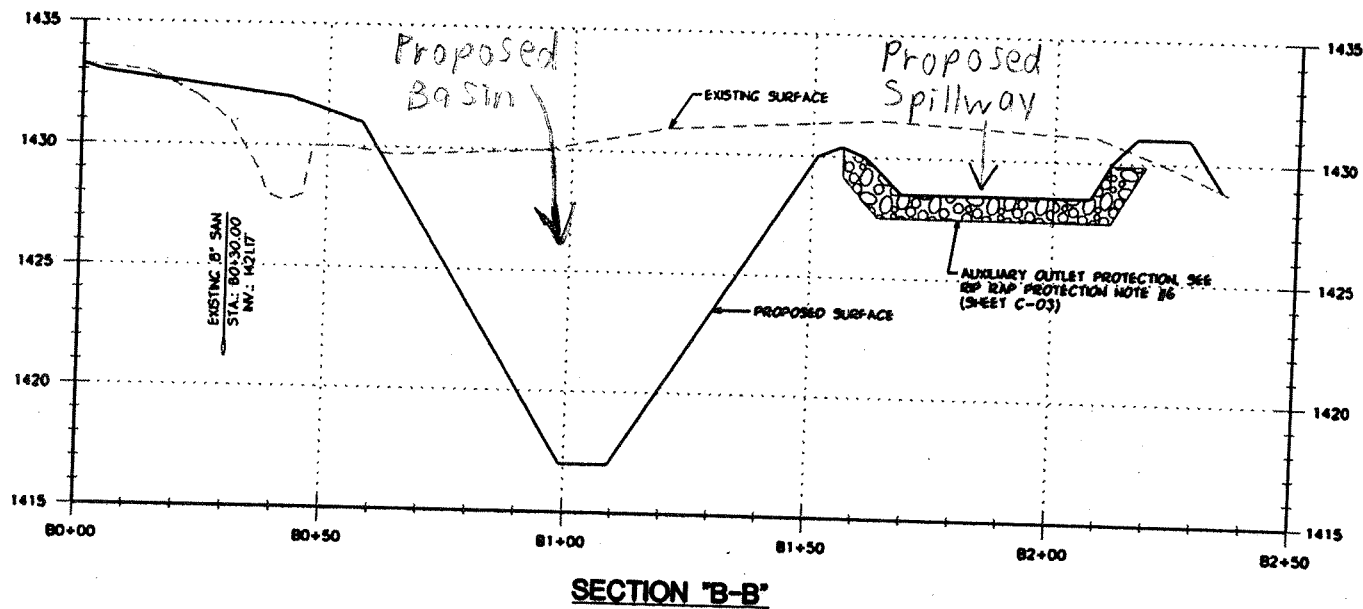

Cross-Section View of Proposed  
Sediment Control Basin and  
Auxiliary Outlet (Spillway)  
Installation (Not to Scale)

BUSTI, TOWN OF  
D/A Processing No. 2003-02130(0)  
Chautauqua County, New York  
Quad: LAKEWOOD  
Sheet 6 of 6